

ADG ADG ENGINEERS (AUST) PTY LTD

WAVE ROCK CIVIL SKETCH

SIGNATURE: JL

PROJECT NAME: WAVE ROCK

PROJECT NUMBER: 29385.001

DATE: 15.05.26


ADG INTELLECTUAL PROPERTY

All intellectual property rights (including, without limitation, all copyright and design rights) subsisting in the drawings and related information belongs to ADG Engineers (Aust) Pty Ltd ("ADG").

Drawings or information are provided for general information purposes only and may not contain the full details required for construction. ADG makes no warranties, either express or implied, of merchantability and fitness of the drawings or data for any particular purpose.

ADG accepts no responsibility or liability for any loss or damage caused to the recipient or any third party through use of the drawings or related information.

PRELIMINARY
NOT FOR CONSTRUCTION

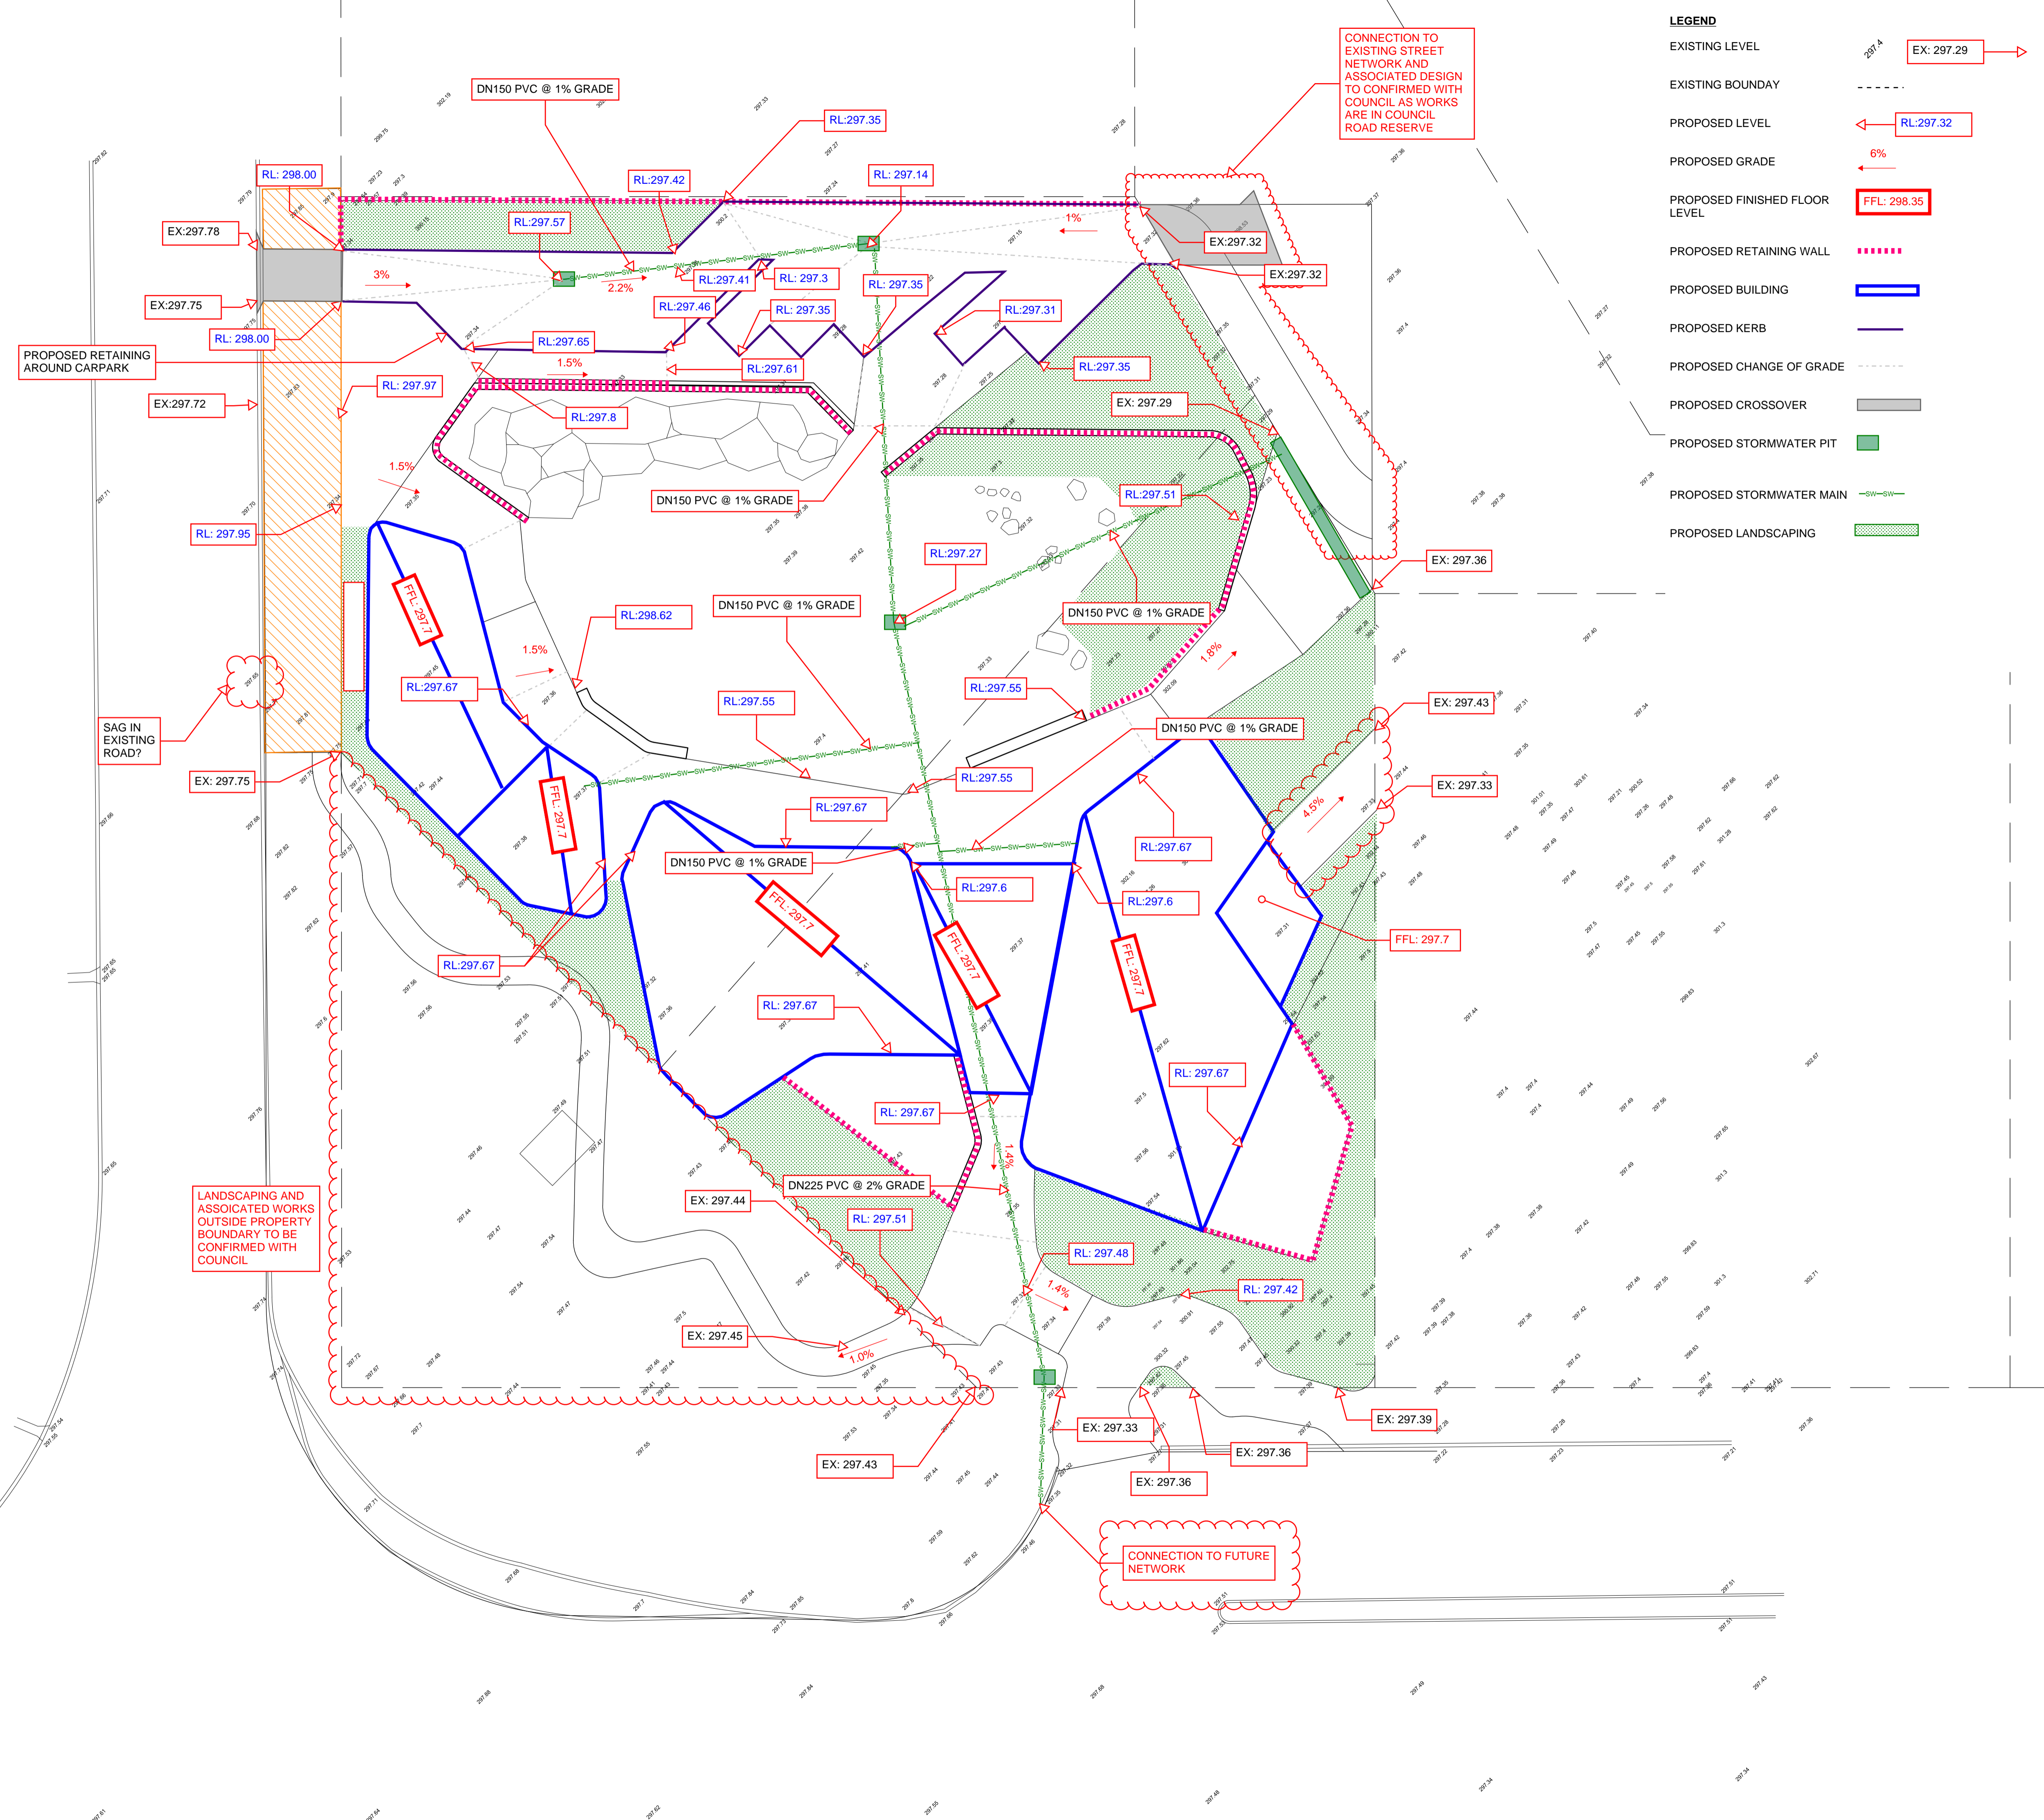

LEGEND

EXISTING LEVEL	297.4	EX: 297.29
EXISTING BOUNDARY	- - - - -	
PROPOSED LEVEL	← RL: 297.32	
PROPOSED GRADE	← 6%	
PROPOSED FINISHED FLOOR LEVEL	FFL: 298.35	
PROPOSED RETAINING WALL	-----	
PROPOSED BUILDING	▭	
PROPOSED KERB	—	
PROPOSED CHANGE OF GRADE	- - - - -	
PROPOSED CROSSOVER	▭	
PROPOSED STORMWATER PIT	■	
PROPOSED STORMWATER MAIN	—SW—SW—	
PROPOSED LANDSCAPING	▨	